



Building
Division

SHED DETAILS


DATE:
JANUARY 2011

SCALE:
N.T.S.

DRAWING NO.:


9-7

ALTERNATE CONSTRUCTION

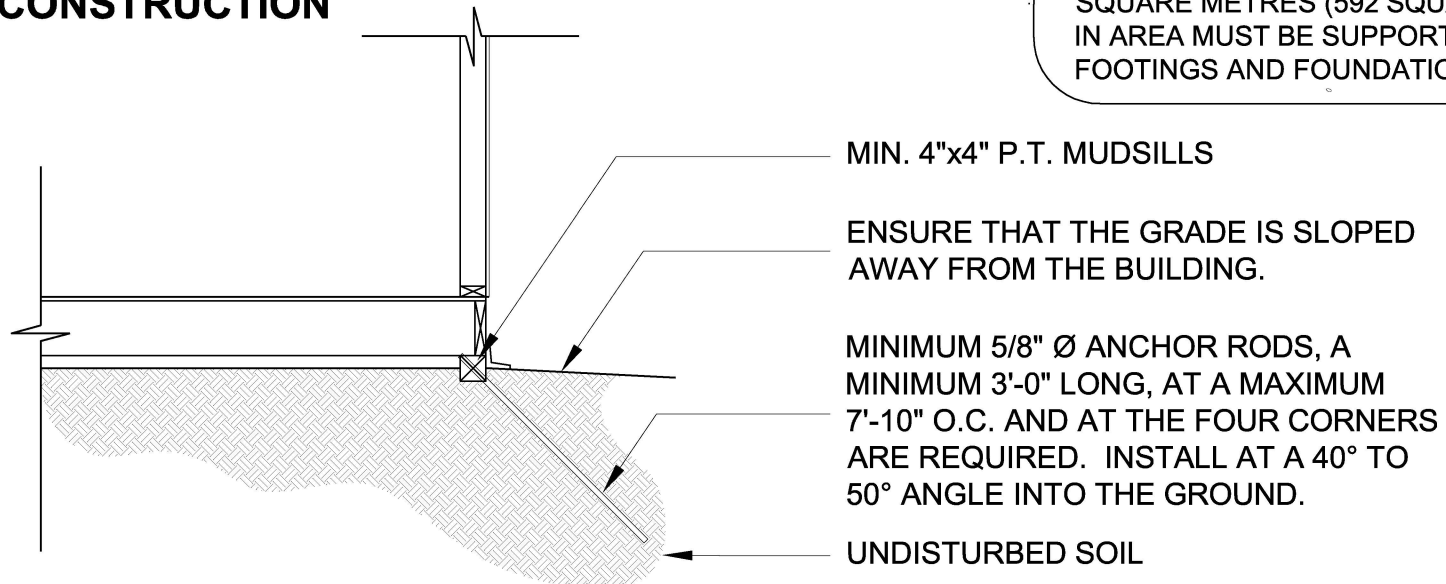

NOTE: BUILDINGS LARGER THAN 55 SQUARE METRES (592 SQUARE FEET) IN AREA MUST BE SUPPORTED ON FOOTINGS AND FOUNDATION WALLS.

MUDSILL DETAIL

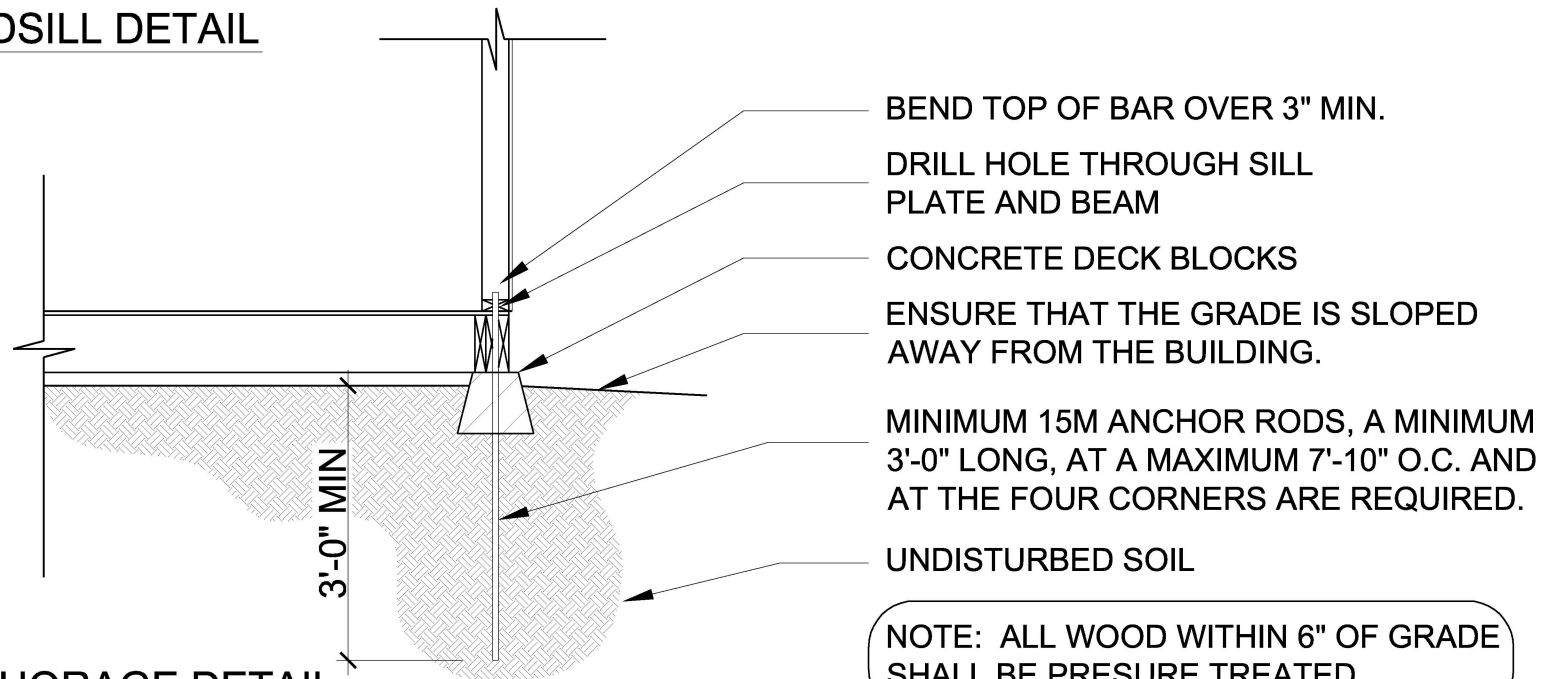

NOTE: ALL WOOD WITHIN 6" OF GRADE SHALL BE PRESURE TREATED

ANCHORAGE DETAIL