

Building Division

Floating Slab
Detail

Detached Garages & Sheds


DATE:

JANUARY 2011

SCALE: N.T.S.

DRAWING NO.:

9-4

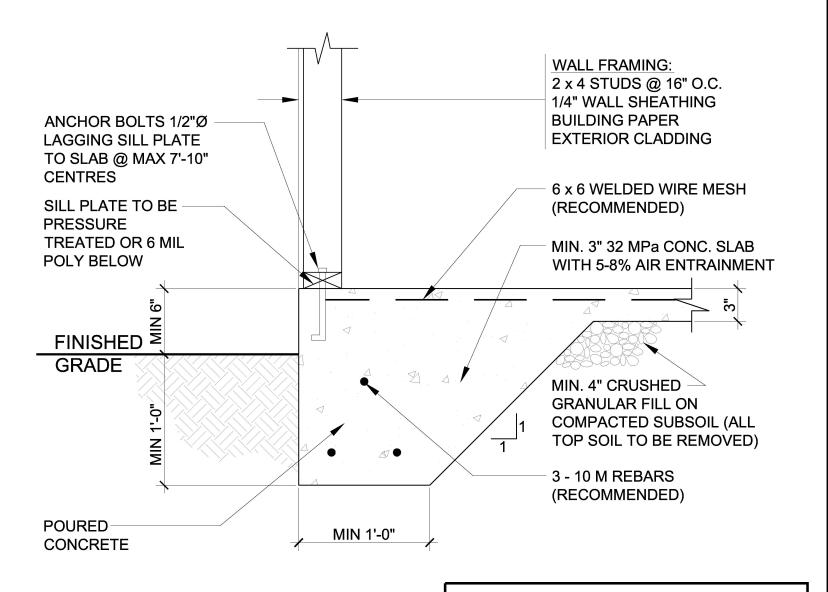

THIS SLAB DESIGN IS FOR DETACHED GARAGES AND SHEDS. THE AREA MAY NOT EXCEED 55 SQM (592 SQFT), MAX ONE STOREY IN BUILDING HEIGHT AND NO BRICK/MASONRY VENEER PERMITTED.